


MARSH STREET

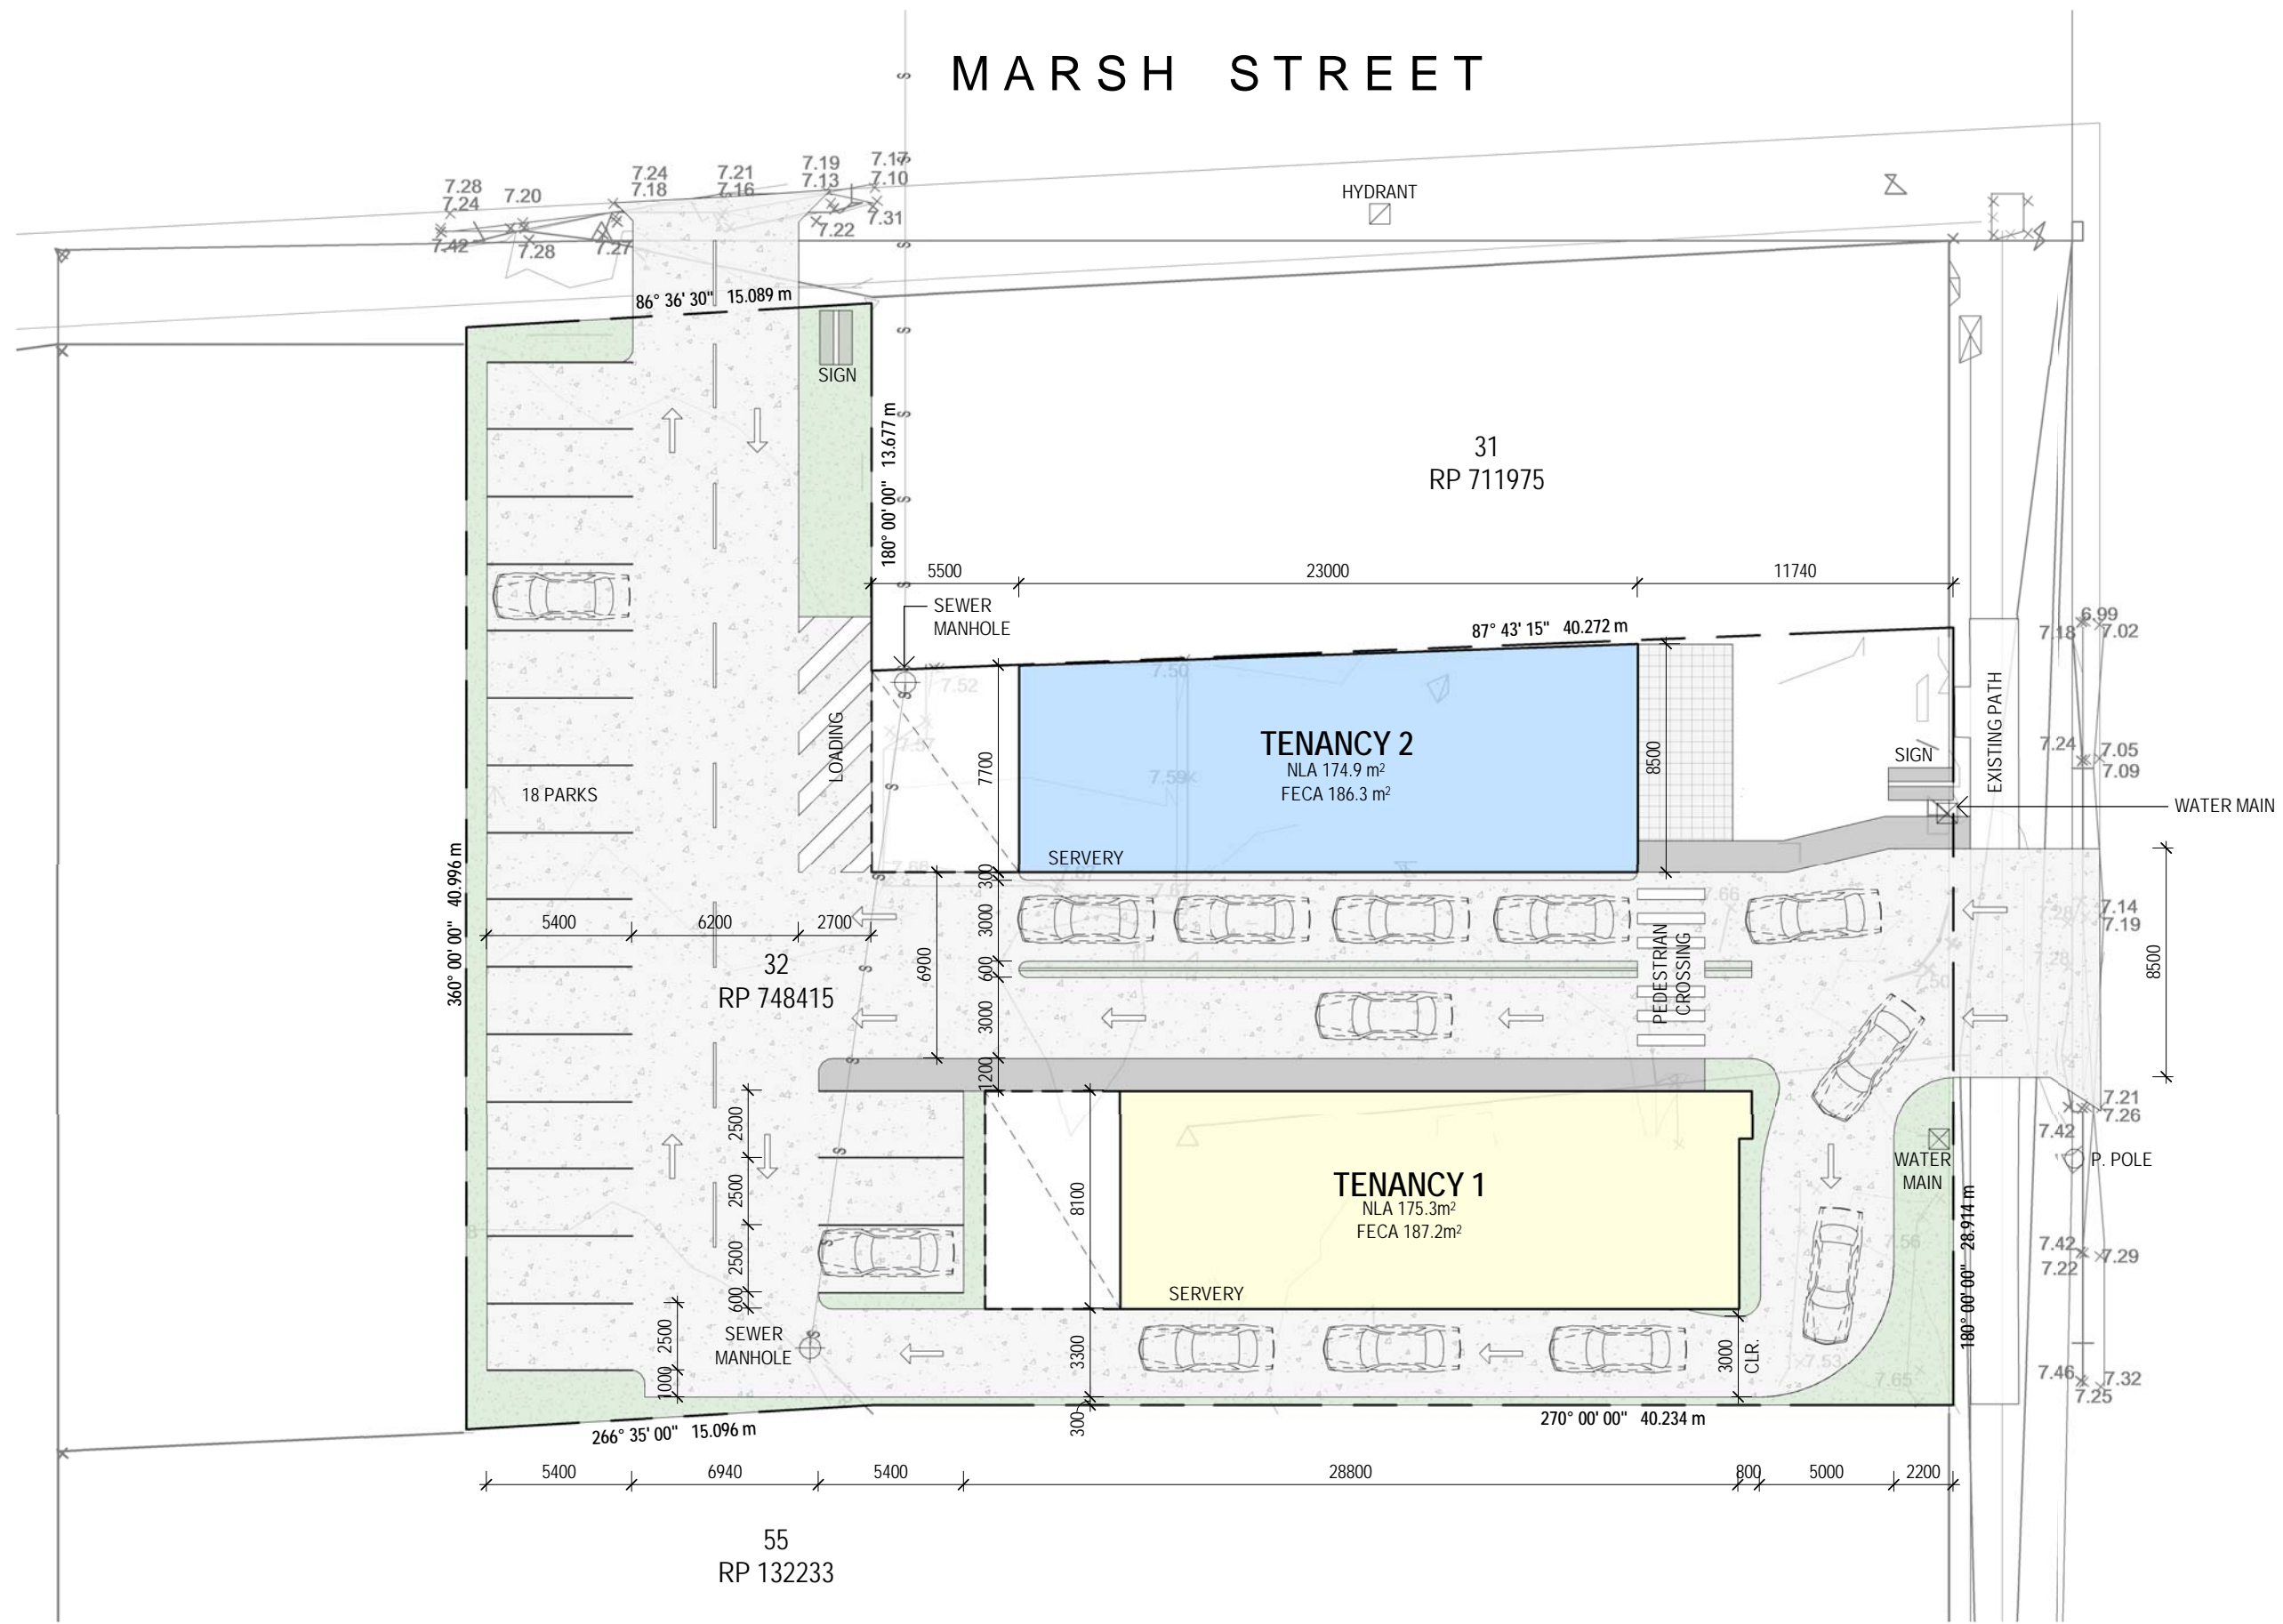

MULGRAVE ROAD



3 Scott Street | CAIRNS | QLD 4870
 p. 07 4051 4088 | f. 07 4051 1080
 e. cp@clarkeandprince.com.au
 w. www.clarkeandprince.com.au

SITE PLAN | 476 MULGRAVE ROAD
 SK.01. 17/11/2017

scale 1:250 @A3
 Job1309

clarke and prince | ARCHITECTS